


NOTE: All sizes, materials, and specifications are subject to change without notice. Drawings are for illustration purposes only.

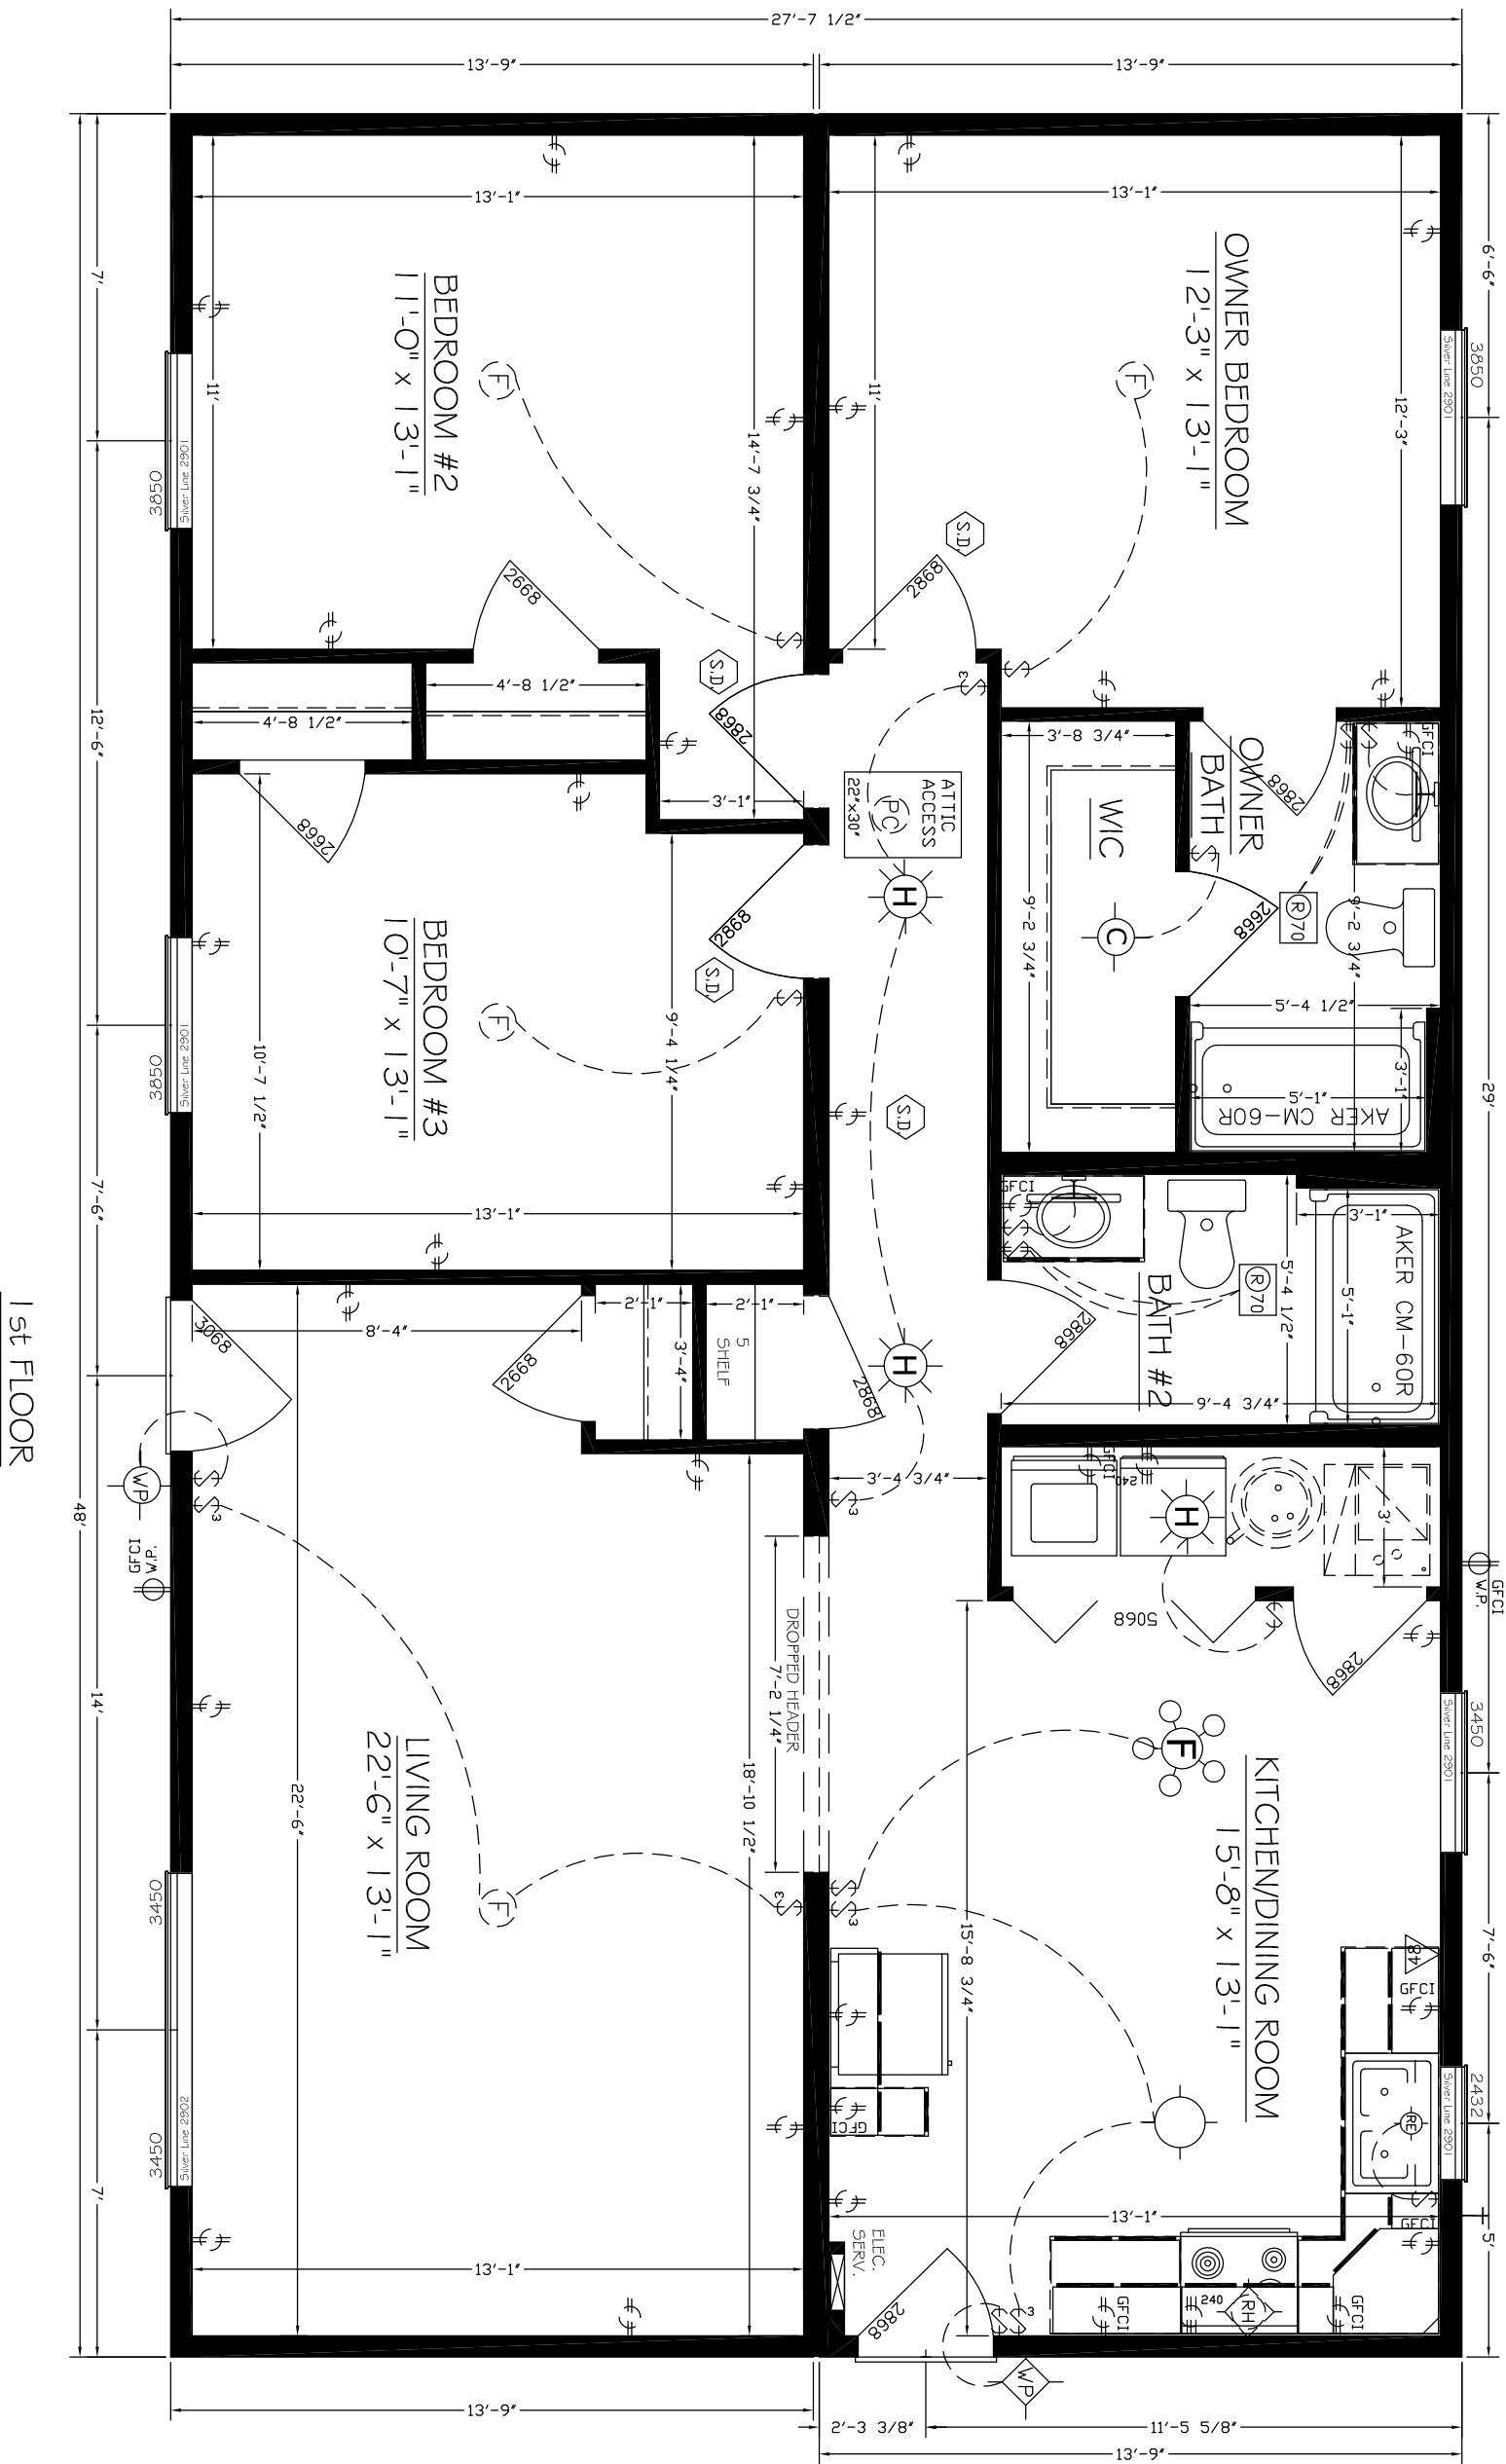

1		8	15
2		9	16
3		10	17
4		11	18
5		12	19
6		13	20
7		14	21

NOTES: LOCATIONS OF TELEPHONE JACKS, ELECTRICAL BASEBOARD HEAT, OUTLETS, SWITCHES, LIGHTS AND HOSEBIBBS ARE APPROXIMATE AND MAY CHANGE DUE TO CONSTRUCTION OR BUILDING CODES. COMPLETE GARAGE SEPARATION THAT IS NEEDED FROM THE RESIDENCE AND ITS ATTIC BY MEANS OF 1/2" Gypsum BOARD OR EQUIVALENT APPLIED TO THE GARAGE SIDE IS RESPONSIBILITY OF OTHERS. IF A DOOR IS INSTALLED BETWEEN THE HOUSE AND THE GARAGE THE DOOR MUST BE RATED AS A 20 MINUTE DOOR.

CERTIFICATIONS

PROJECT INFORMATION

Project Name: STANDARD SPEC  
 Builder Name:  
 Consumer Name:  
 State:  
 Manufacturing Facility:

MODEL INFORMATION

Occupancy Type: SINGLE FAMILY RANCH  
 Model Name: 2848 3 2 STD  
 Drawing Number: SORREL

ENGINEERING

Design Information  
 Date: 1/1/08 Designer: AAHSS  
 Date: Review/Checked  
 Date: By:  
 Revisions:

Sheet Description: 1st FLOOR BLUE PLAN  
 Scale: 1/4"  
 Page Number:



8' CEILING HEIGHT

1st FLOOR

